


NOMENCLATURE ET ÉCLATÉ

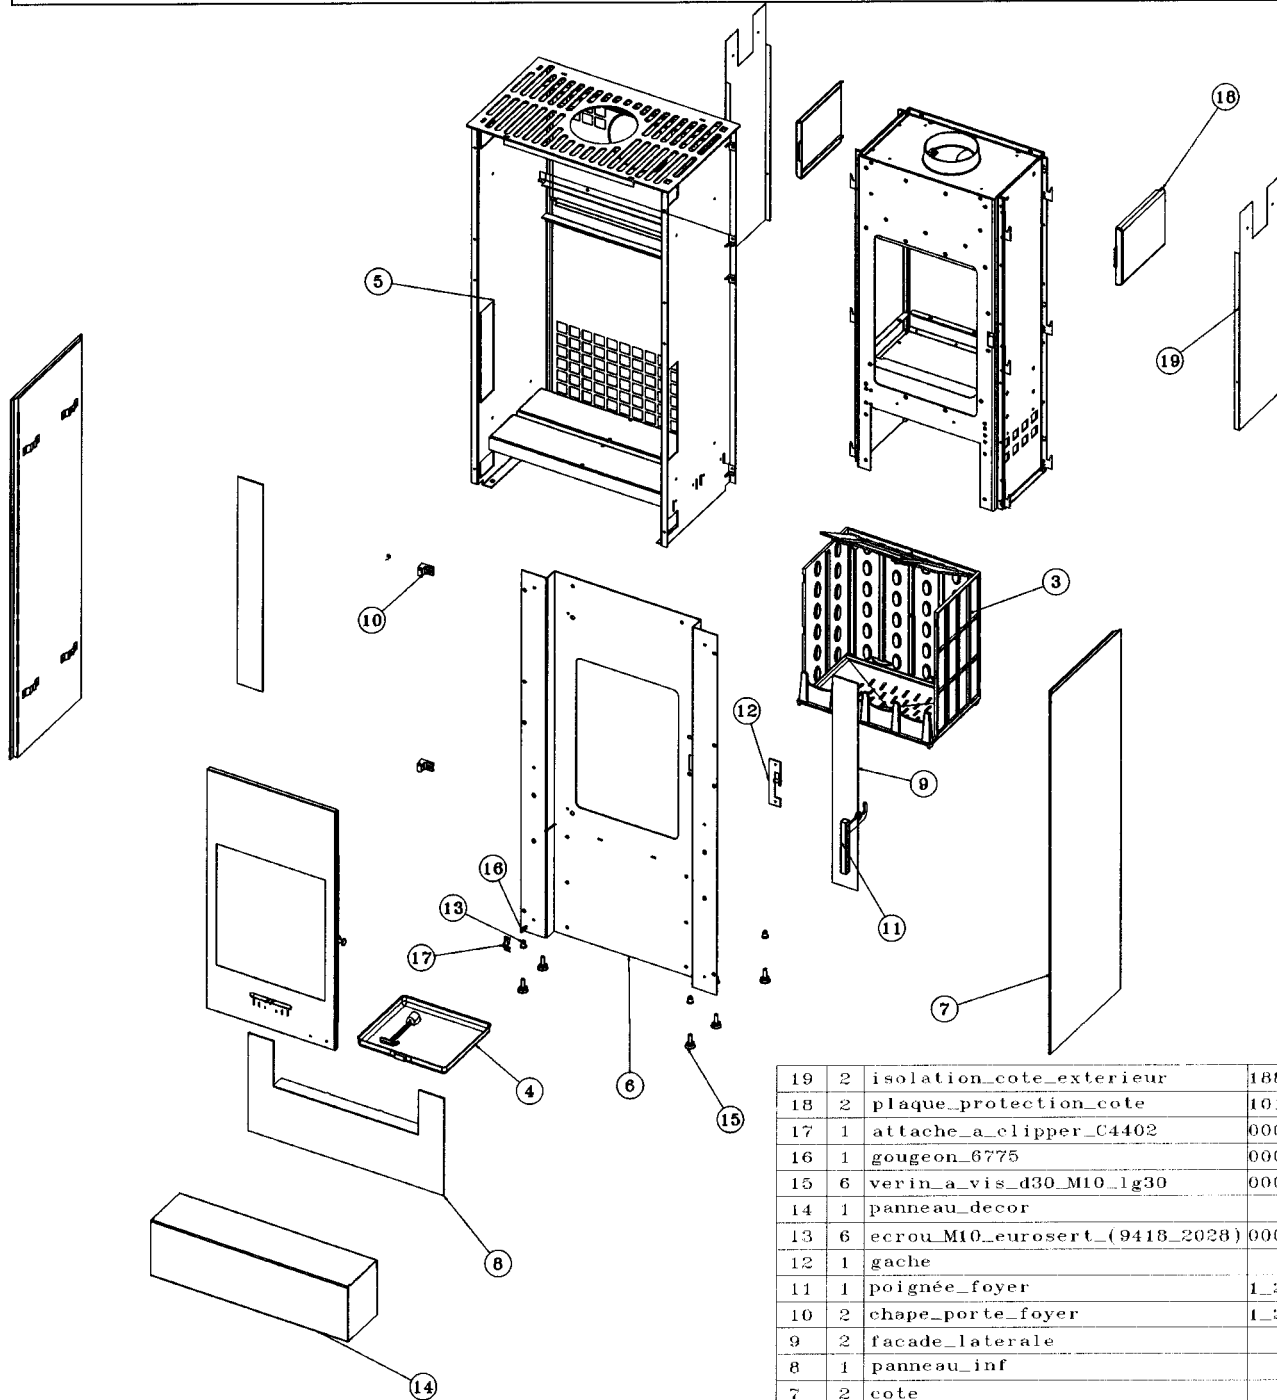

19	2	isolation_cote_exterieur	18896_996006
18	2	plaque_protection_cote	10173_996008
17	1	attache_a_clipper_C4402	00001304680
16	1	gougeon_6775	00001304679
15	6	verin_a_vis_d30_M10_lg30	00001306750
14	1	panneau_decor	
13	6	ecrou_M10_eurosert_(9418_2028)	00001307166
12	1	gache	
11	1	poignée_foyer	1_2878_385101
10	2	chape_porte_foyer	1_2867_996066
9	2	facade_laterale	
8	1	panneau_inf	
7	2	cote	
6	1	facade	1_2101_996125
5	1	habillage	
4	1	cendrier_cle	
3	1	foyer	
2	1	porte_chargement	
1	1	corps_tole	
N°	Q	DESIGNATION	CODIFICATION